



GROUND FLOOR

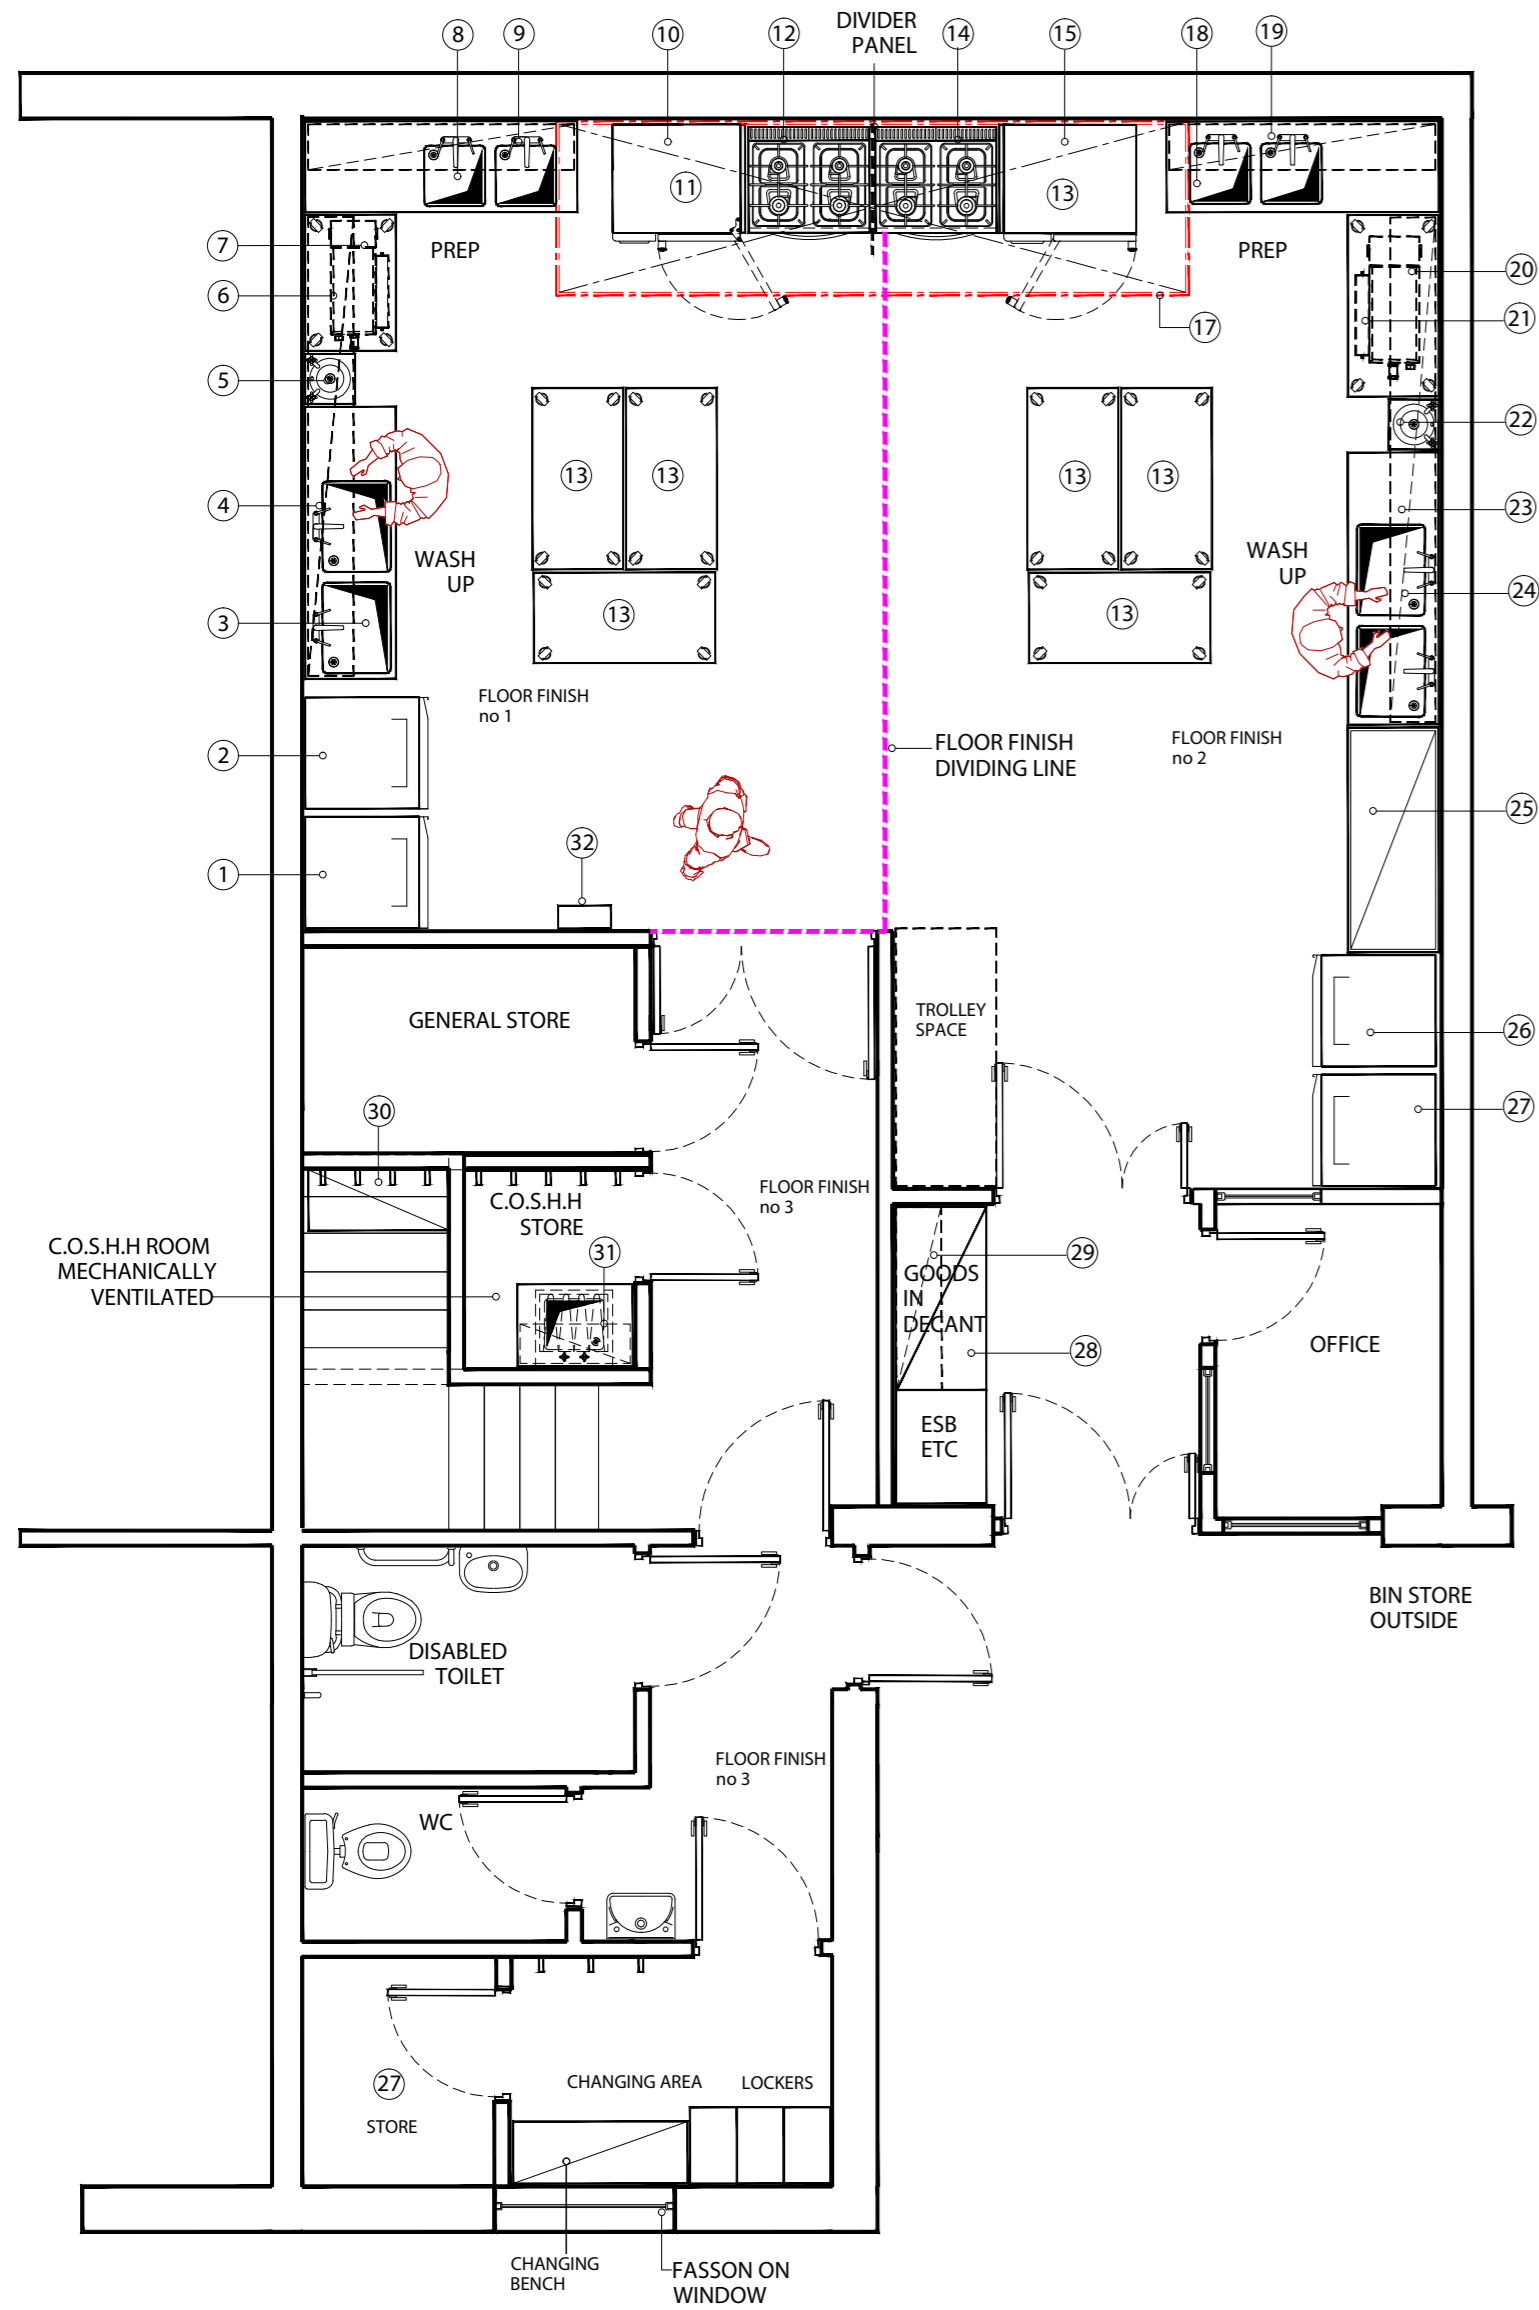

LEGEND

- 1 WILLIAMS SINGLE DOOR MOBILE FRIDGE HJ1
- 2 WILLIAMS SINGLE DOOR MOBILE FREEZER LJ1
- 3 24" DOUBLE BOWL SINK UNIT 1800mm
- 4 WALL MOUNTED SINGLE TIER SHELF 3050 X 300mm
- 5 BASIC KNEE OPERATED W.H.B WS3 - KVS
- 6 GREASE TRAP GREASESHIELD GS1850
- 7 S/STEEL MOBILE TABLE 900 X 600mm
- 8 400mm DOUBLE BOWL SINK UNIT 1800mm
- 9 WALL MOUNTED SINGLE TIER SHELF 1800mm
- 10 RATIONAL COMBI-OVEN STANDARD HINGE SCC61G
- 11 S/STEEL COMBI-OVEN STAND
- 12 BERTOS 4 BURNER RANGE G7F4+FG1
- 13 6 no: MOBILE TABLES 1200 X 600mm
- 14 BERTOS 4 BURNER RANGE G7F4+FG1
- 15 RATIONAL COMBI-OVEN LEFT HAND HINGE SCC61G
- 16 S/STEEL COMBI-OVEN STAND
- 17 S/STEEL WALL TYPE EXTRACT CANOPY 4100mm
- 18 400mm DOUBLE BOWL SINK UNIT 1800mm
- 19 WALL MOUNTED SINGLE TIER SHELF 1800mm
- 20 GREASE TRAP GREASESHIELD GS1850
- 21 MOBILE TABLE 1200 X 600mm
- 22 BASIC KNEE OPERATED W.H.B WS3 - KVS
- 23 WALL MOUNTED SINGLE TIER SHELF 3700mm
- 24 24" DOUBLE BOWL SINK UNIT 1800mm
- 25 AUTOPLAST RACK
- 26 WILLIAMS SINGLE DOOR MOBILE FRIDGE HJ1
- 27 WILLIAMS SINGLE DOOR MOBILE FREEZER LJ1
- 28 MOBILE TABLE 1200 X 600mm
- 29 1200mm
- 30 AUTOPLAST RACK FOR C.O.S.H.H
- 31 MECHLINE JANITORIAL SINK BSX JTS 700
- 32 INSECTAZAP CZP 20

FIRST FLOOR

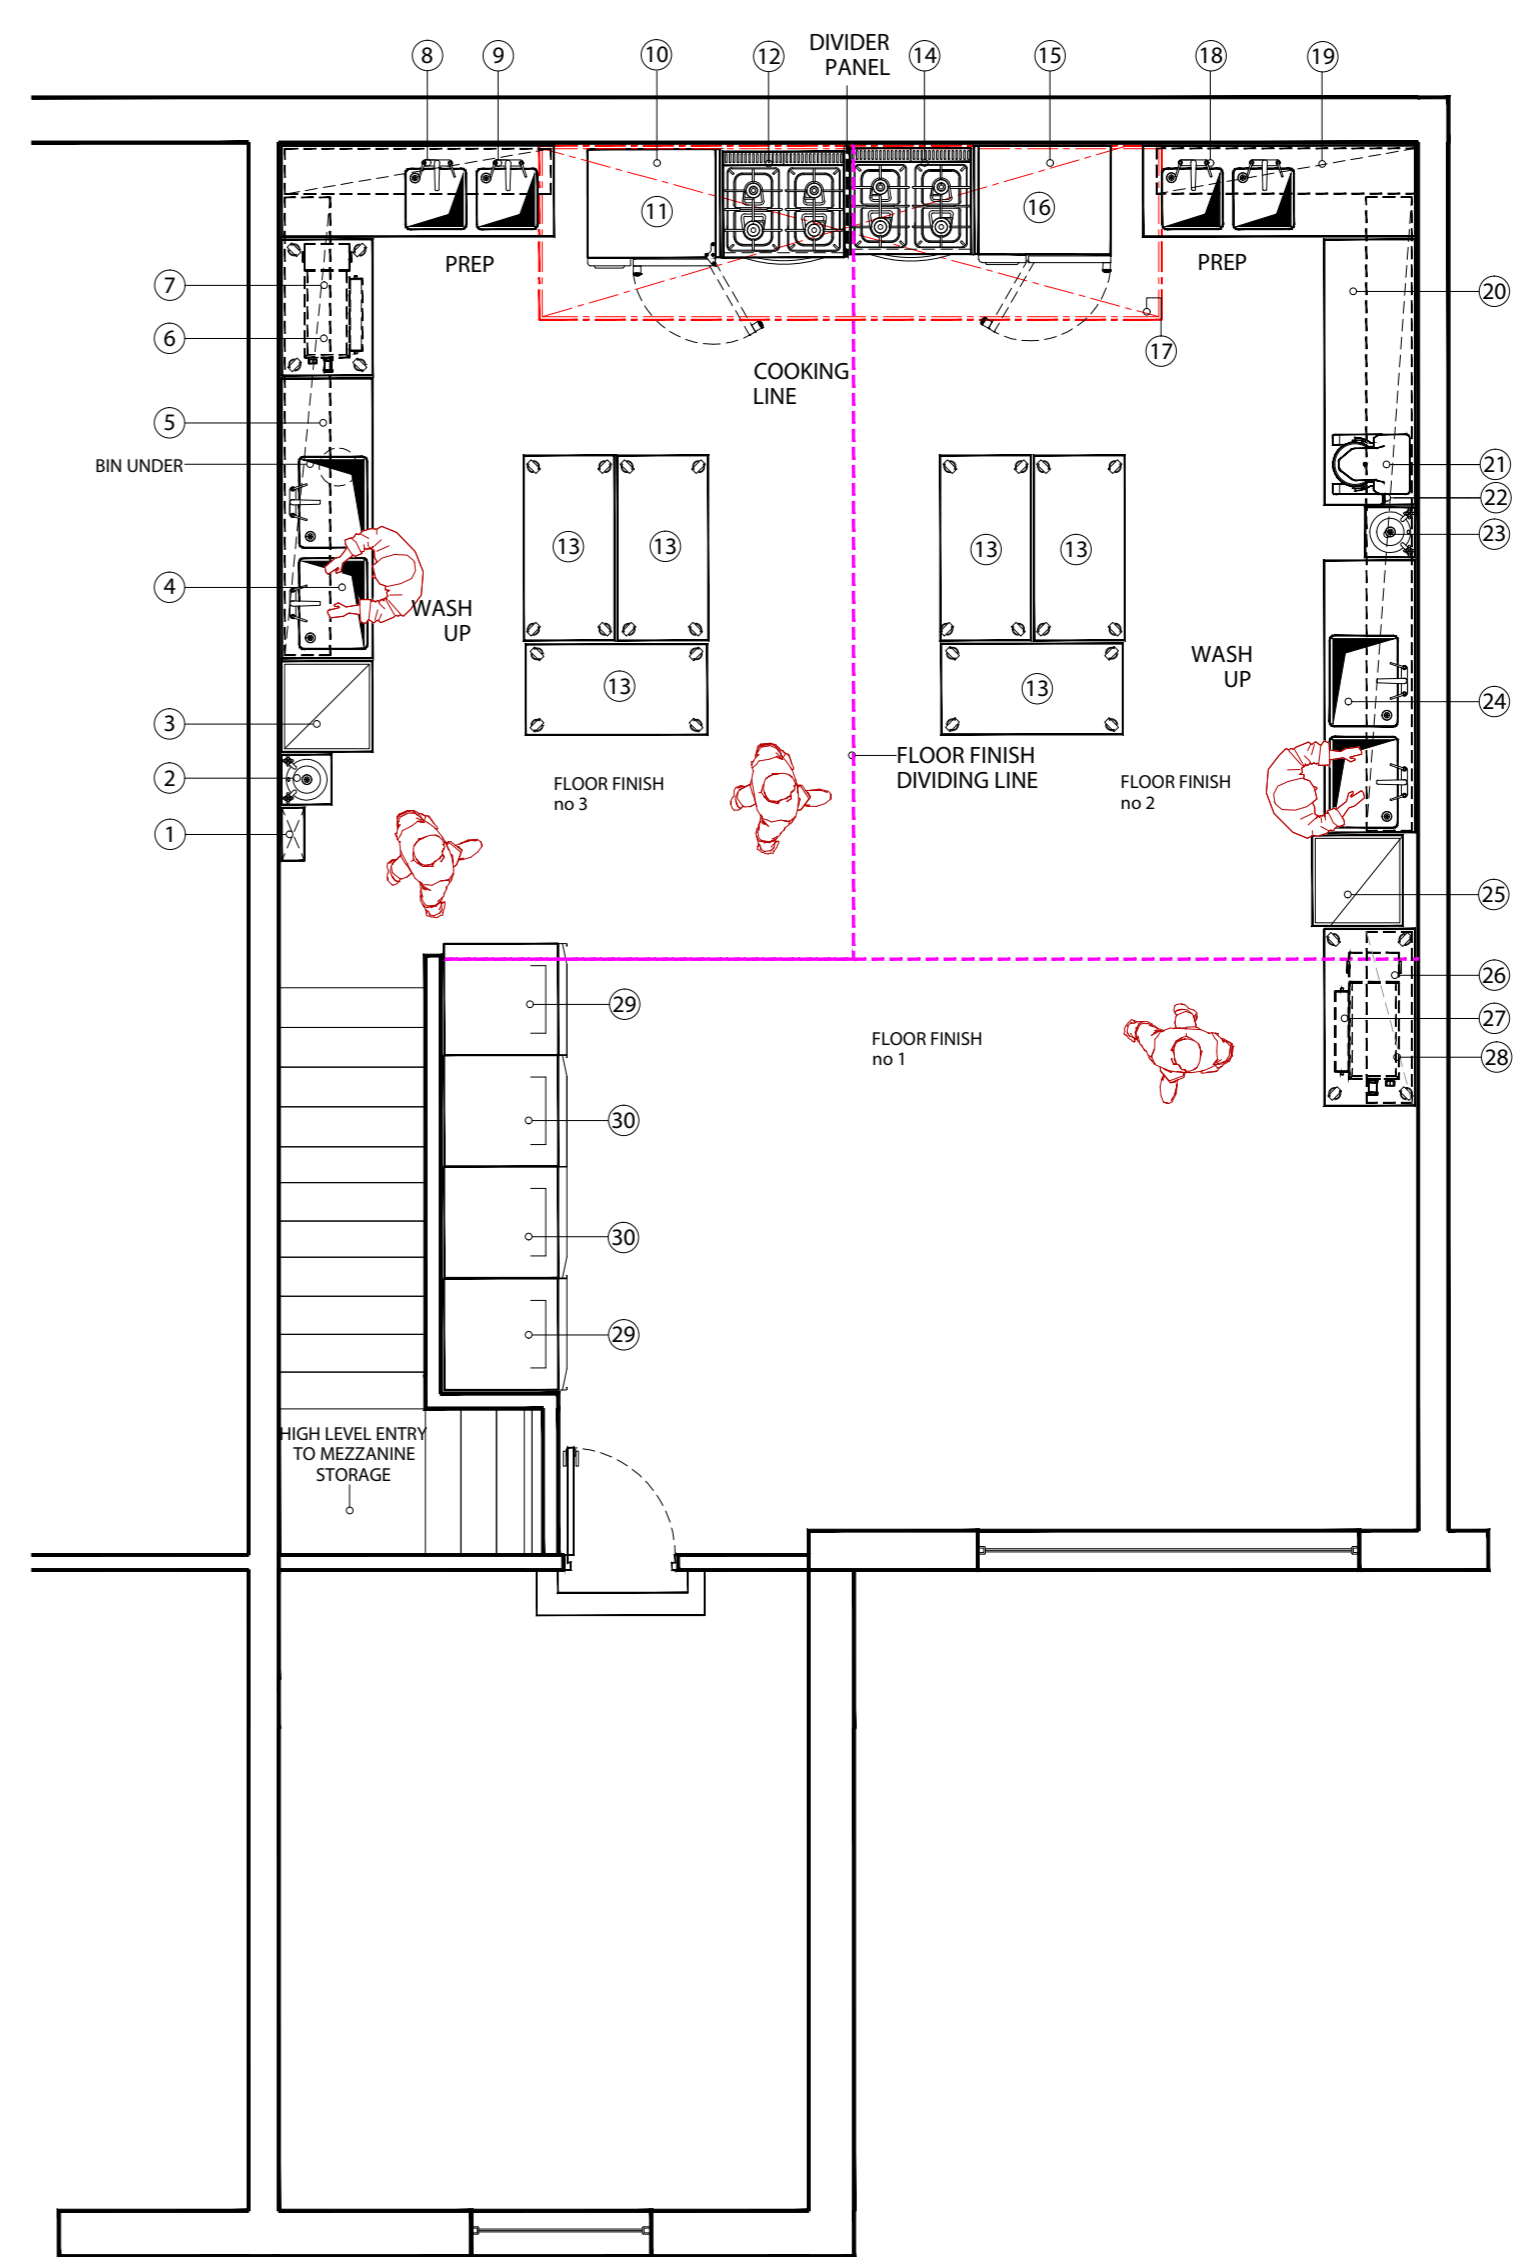

LEGEND

- 1 INSECTAZAP CZP 20
- 2 BASIC KNEE OPERATED WASH HAND BASIN WS3 KVS
- 3 4 TIER STORAGE RACK 600 x 600mm
- 4 24" DOUBLE BOWL SINK UNIT 1800mm
- 5 WALL MOUNTED SINGLE TIER SHELF 2700mm
- 6 GREASE TRAP GREASESHIELD GS1850
- 7 MOBILE TABLE 1500 mm
- 8 400mm DOUBLE BOWL SINK UNIT 1800mm
- 9 WALL MOUNTED SINGLE TIER SHELF 1800mm
- 10 RATIONAL COMBI-OVEN SCC61G
- 11 S/STEEL COMBI-OVEN STAND
- 12 BERTOS 4 BURNER RANGE G7F4+FG1
- 13 6 no: MOBILE TABLE
- 14 BERTOS 4 BURNER RANGE G7F4+FG1
- 15 RATIONAL COMBI-OVEN LEFT HAND HINGE SCC61G
- 16 S/STEEL COMBI-OVEN STAND
- 17 S/STEEL WALL TYPE EXTRACT CANOPY 4100mm
- 18 400mm DOUBLE BOWL SINK UNIT 1800mm
- 19 WALL MOUNTED SINGLE TIER SHELF 1800mm
- 20 S/S TABLE 1700 x 600mm
- 21 20 QUART MIXER FANTHEON PM20
- 22 WALL MOUNTED SINGLE TIER SHELF 4000mm
- 23 BASIC KNEE OPERATED WASH HAND BASIN WS3 KVS
- 24 24" DOUBLE BOWL SINK UNIT 1800mm
- 25 4 TIER RACK 600mm x 600mm
- 26 GREASE TRAP GREASESHIELD GS1850
- 27 MOBILE TABLE 1200 x 600mm
- 28 WALL MOUNTED SINGLE TIER SHELF 1100mm
- 29 2 no: WILLIAMS SINGLE DOOR MOBILE FREEZER LJ1
- 30 2 no: WILLIAMS SINGLE DOOR MOBILE FRIDGE HJ1